



Parcela 1	800,00 m ²
Parcela 2	700,00 m ²
Parcela 3	700,00 m ²
Parcela 4	700,00 m ²
Parcela 5	550,00 m ²
Parcela 6	600,00 m ²




Parcela 7	1.000,00 m ²
Parcela 8	900,00 m ²
Parcela 9	1.100,00 m ²
Parcela 10	700,00 m ²
Parcela 11	900,00 m ²
Parcela 12	900,00 m ²


RESIDENCIAL ACACIA FASE 2
Escala 1/400



PLANTA BAJA
 escala 1/100

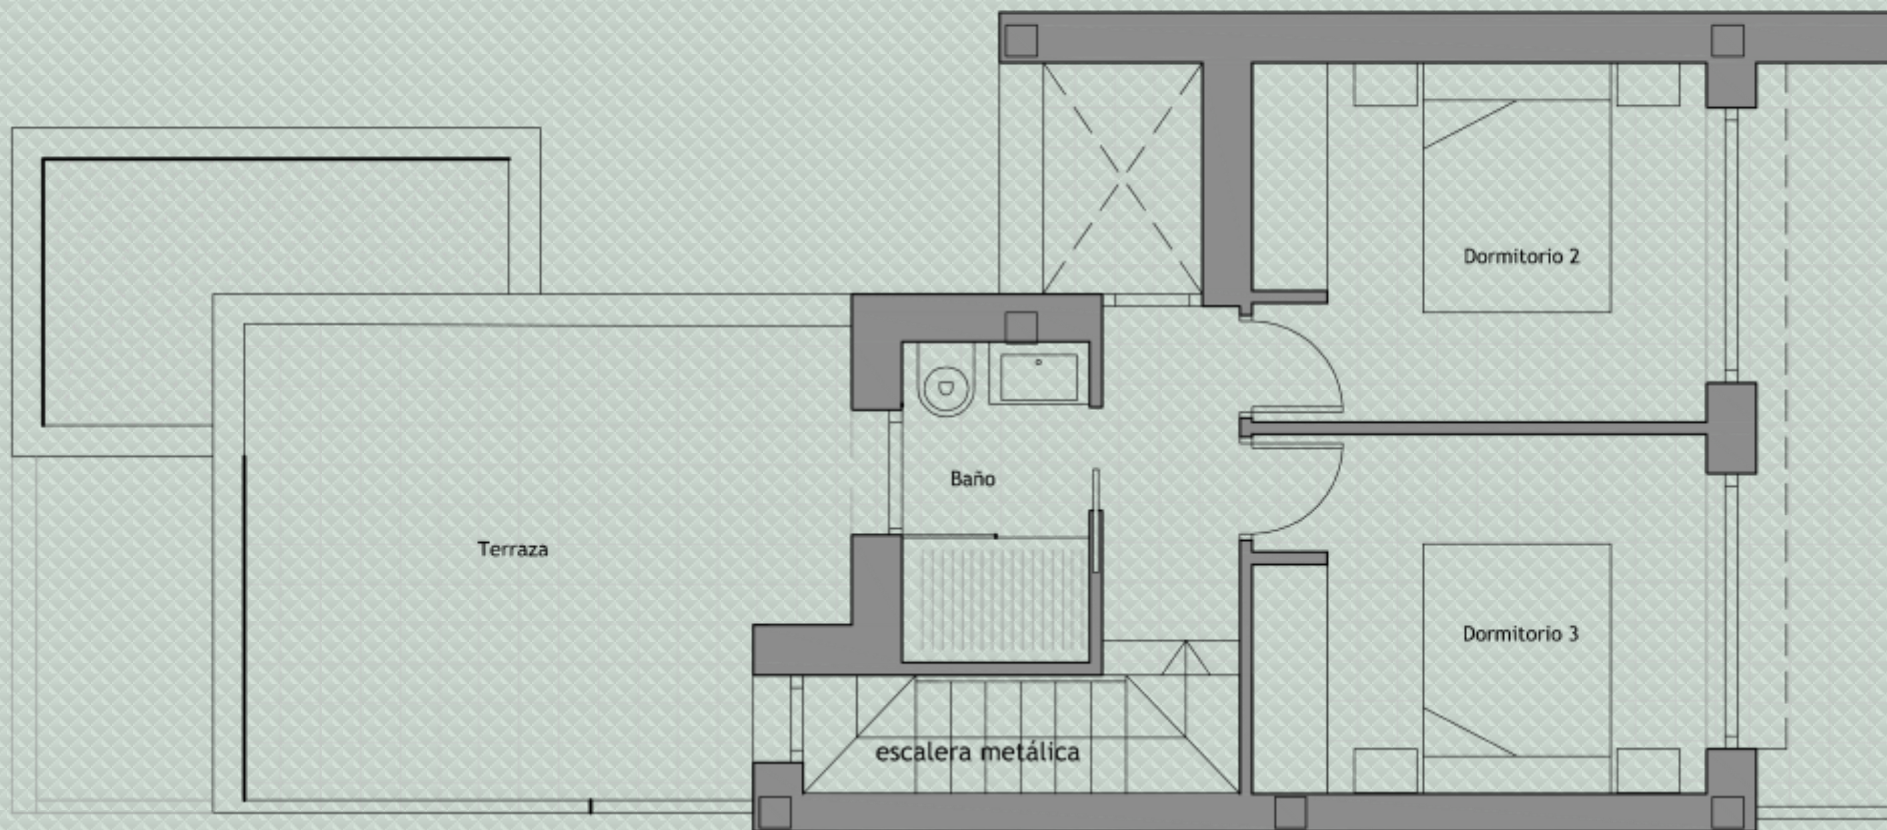

PLANTA PRIMERA
escala 1/100

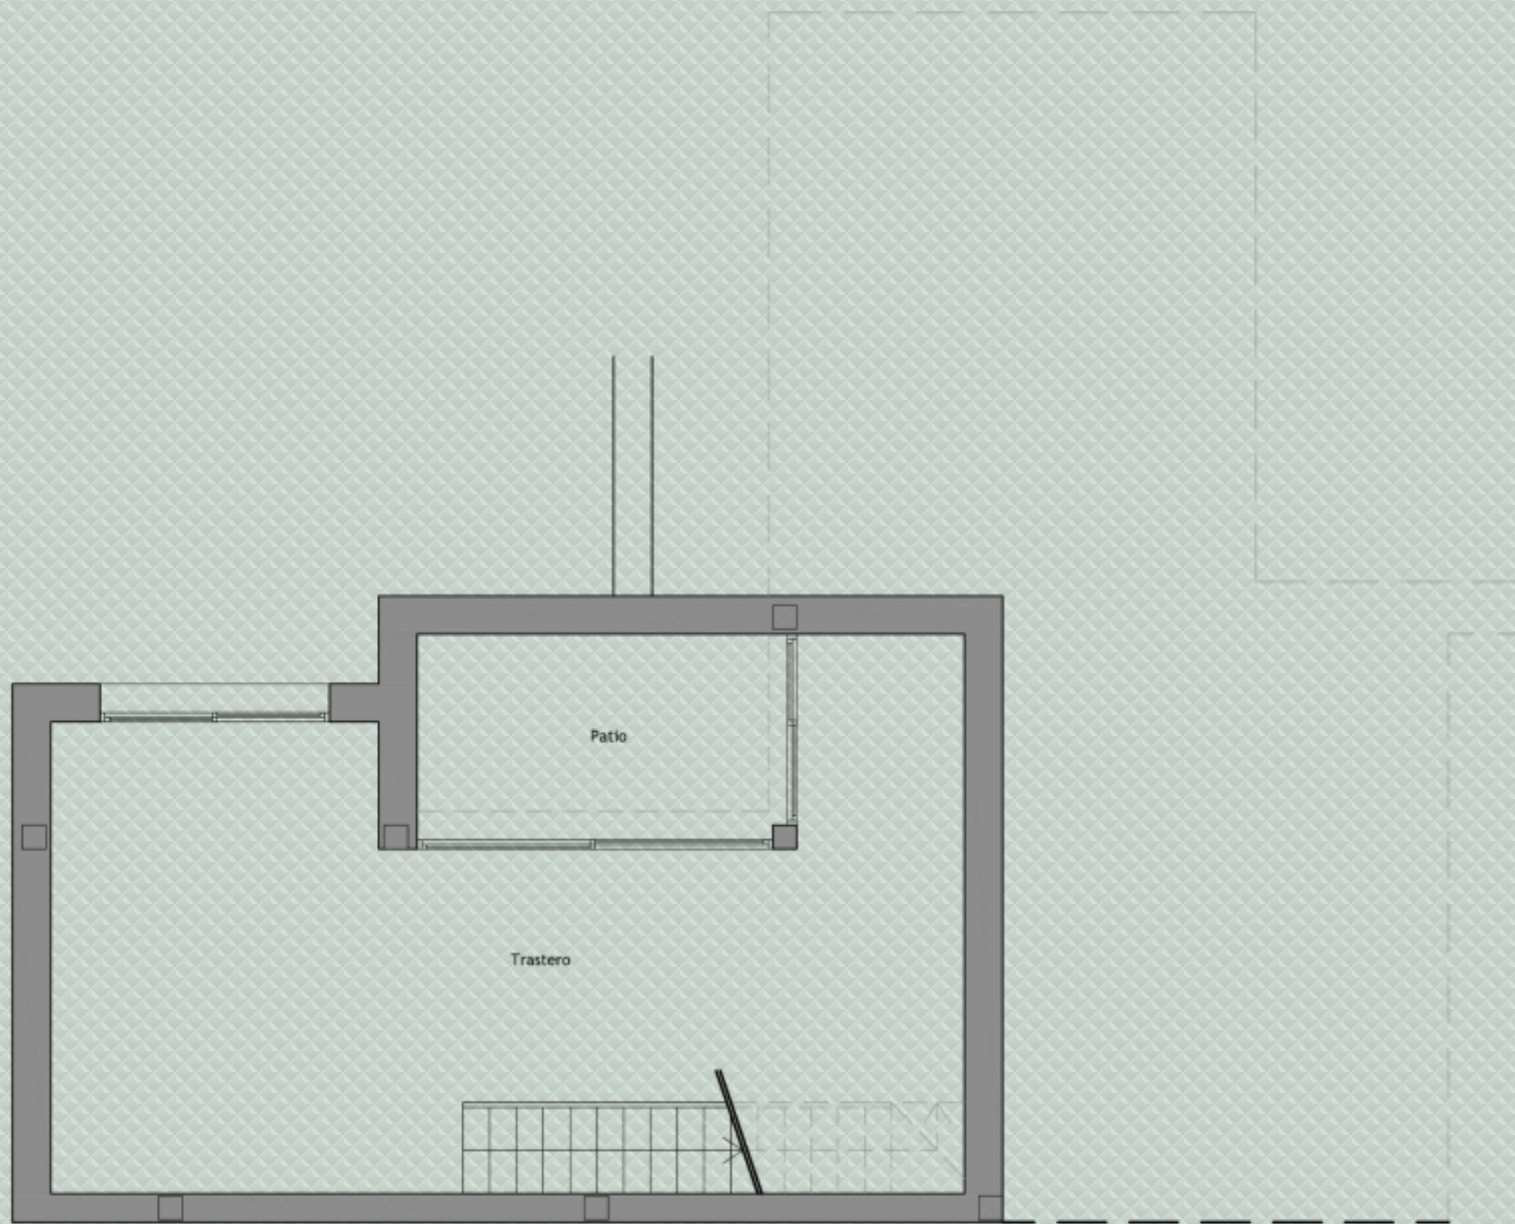

PLANTA SÓTANO
escala 1/100